
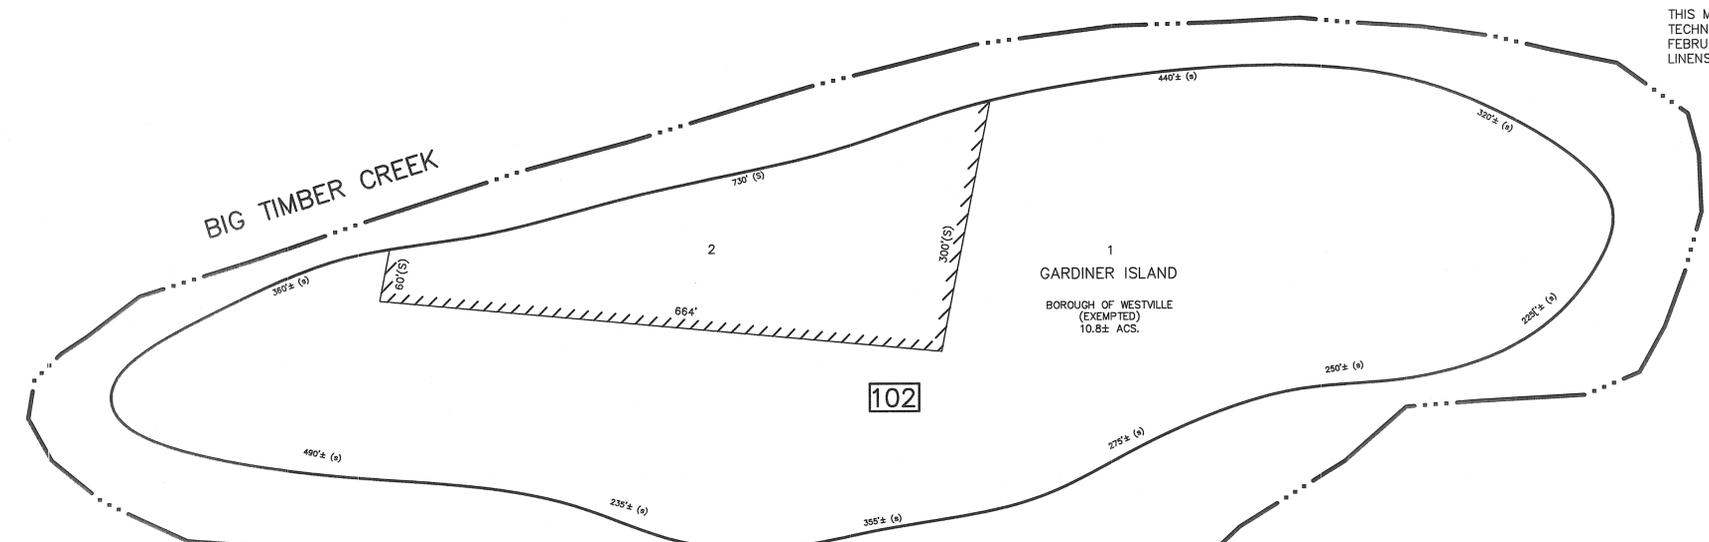


THIS MAP WAS PREPARED UTILIZING COMPUTER AIDED DRAFTING (C.A.D.) TECHNIQUES AND IS BASED UPON THE PREVIOUSLY APPROVED MAPS OF FEBRUARY 25, 1954 BY CHARLES P. CAULFIELD. THE ORIGINALLY APPROVED LINENS ARE ON FILE WITH THIS OFFICE.

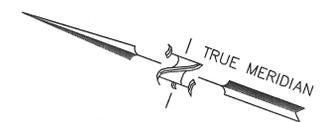

CAMDEN COUNTY
BOROUGH OF BELLMAWR

BOROUGH OF BELLMAWR
CAMDEN COUNTY

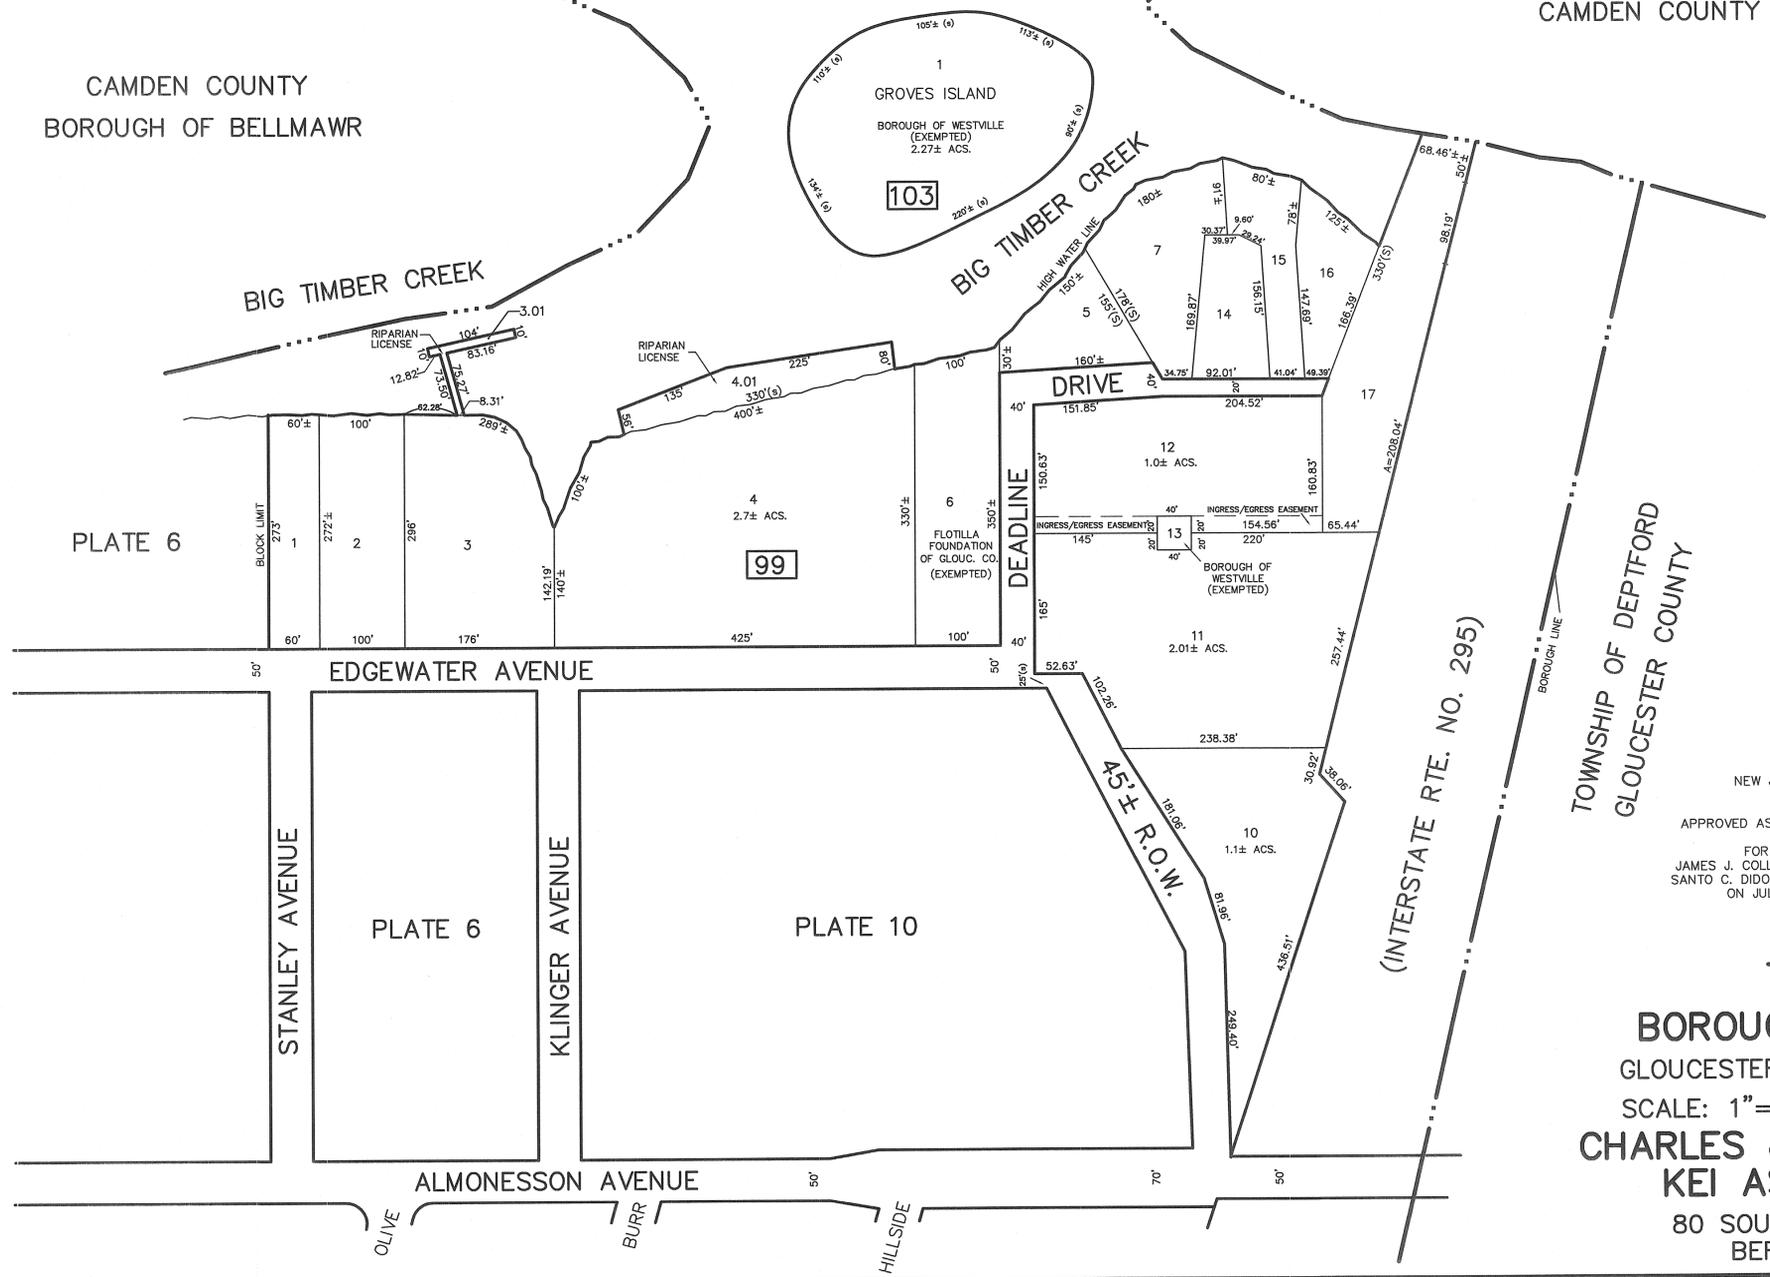


PLATE 6

PLATE 6

PLATE 10

TOWNSHIP OF DEPTFORD
GLOUCESTER COUNTY

THIS SHEET WAS APPROVED BY:
NEW JERSEY DEPARTMENT OF THE TREASURY
DIVISION OF TAXATION
PROPERTY ADMINISTRATION
APPROVED AS A TAX MAP PURSUANT TO THE AUTHORITY OF
N.J.S.A. 54:1-15 & 54:50-1
FOR THE DIRECTOR, DIVISION OF TAXATION
JAMES J. COLL, C.T.A. CHIEF, LOCAL ASSESSMENT COMPLIANCE
SANTO C. DIDONATO, C.T.A. SUPERVISING FIELD REPRESENTATIVE
ON JULY 28, 2005 AND GIVEN SERIAL NO: 865

TAX MAP
BOROUGH OF WESTVILLE
GLOUCESTER COUNTY, NEW JERSEY
SCALE: 1"=100' AUG. 6, 1998
CHARLES J. RIEBEL JR., P.L.S.
KEI ASSOCIATES, P.A.
80 SOUTH WHITE HORSE PIKE
BERLIN, NEW JERSEY