

# ALBERT N. FLOYD

501 ALVINE ROAD  
PITTSBORO  
NJ, 08318  
8563586500

08/31/2020 - 10:12 PDT

## Sale

Total	\$550.00
MasterCard	...7687
Name on Card	JUDITH A VEDUTIS
Auth Code	06400B
Trans ID	PH0046644572
Merchant No	...3828


Thank you for your business!

**Customer copy**

250Pa

NOTE: UNDER AND SUBJECT TO ALL CONDITIONS, RESTRICTIONS AND EASEMENTS OF RECORD, WHERE APPLICABLE MERIDIAN-DEED BASE TAX MAP BASE PLAN BASE FORMER SURVEY BASE

- = REBAR/IRON PIPE SET
- = CONCRETE MONUMENT SET

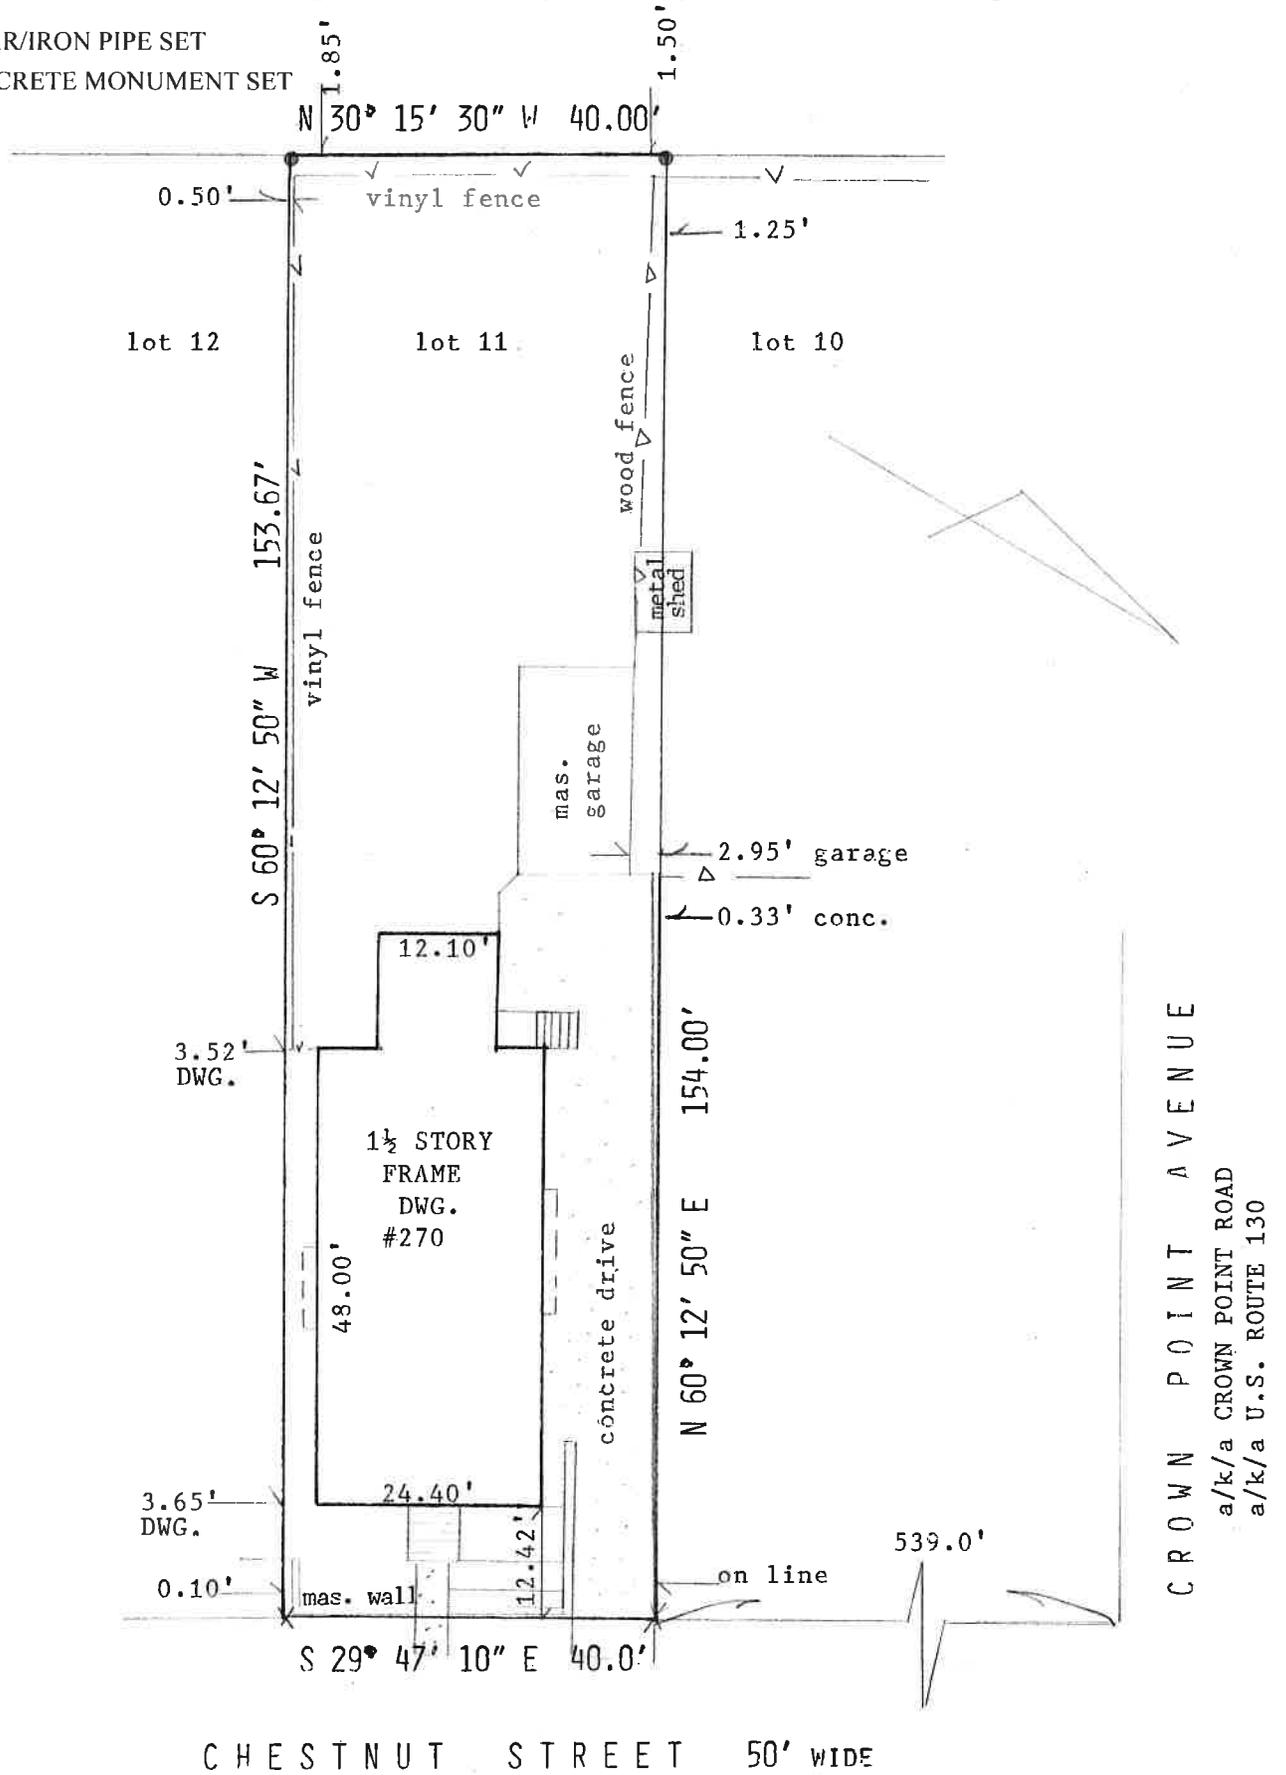

CHESTNUT STREET 50' WIDE

DESCRIPTION: BEING KNOWN AS LOT 11, BLOCK 71 ON THE OFFICIAL TAX MAP. A/K/A LOT 158, PLAN OF LOTS KNOWN AS "VICTORIA".  
 AREA=6153.4+S.F.

TO THE OWNER:  
 JUDITH A. VEDUTIS

SURVEY OF PREMISES  
 NO. 270 CHESTNUT STREET

TO THE OWNER OF TITLE relying hereon, in consideration of the fee paid for making this survey in accordance with the description furnished I hereby certify to its accuracy (except such easements, if any, that may be located below the surface of the lands not visible) as an inductment for the insurer of title to insure the title to the lands and premises shown hereon.

SITUATE  
 BOROUGH OF WESTVILLE  
 GLOUCESTER COUNTY, NEW JERSEY

ALBERT N. FLOYD & SON  
 LAND SURVEYORS

ALBERT N. FLOYD - N.J. LIC. NO. 21759  
 ALBERT N. FLOYD, JR. - N.J. LIC. NO. 36725  
 P.O. BOX 903, ELMER, NEW JERSEY 08318

*Albert N. Floyd*  
 ALBERT N. FLOYD L.S.

New Jersey  
 Lic. No 21759

DATE: 9/11/20	SCALE: 1" = 20'	DRAWN: S.M.F.	CHECKED: A.N.F.	NUMBER: 20185
------------------	--------------------	------------------	--------------------	------------------