





BRYSON & YATES
CONSULTING ENGINEERS, LLC
307 Greentree Road Sewell, New Jersey 08080
Phone: (856) 589-1400 Fax: (856) 582-7976
NJ Cert. of Authorization No. 246A28342600

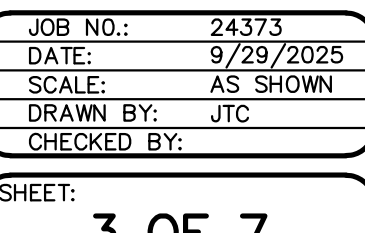

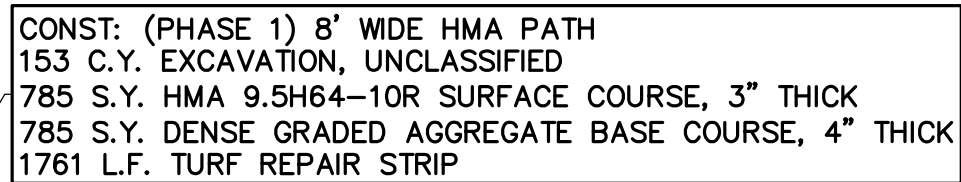


GRAPHIC SCALE

(IN FEET)
1 inch = 30 ft.


MATCHLINE "B"

BIG TIMBER CREEK

CONST. (PHASE 1)
107 C.Y. EXCAVATION, UNCLASSIFIED
550 S.Y. HMA 9.5H64-10R SURFACE COURSE, 3" THICK
550 S.Y. DENSE GRADED AGGREGATE BASE COURSE, 4" THICK
1230 L.F. TURF REPAIR STRIP

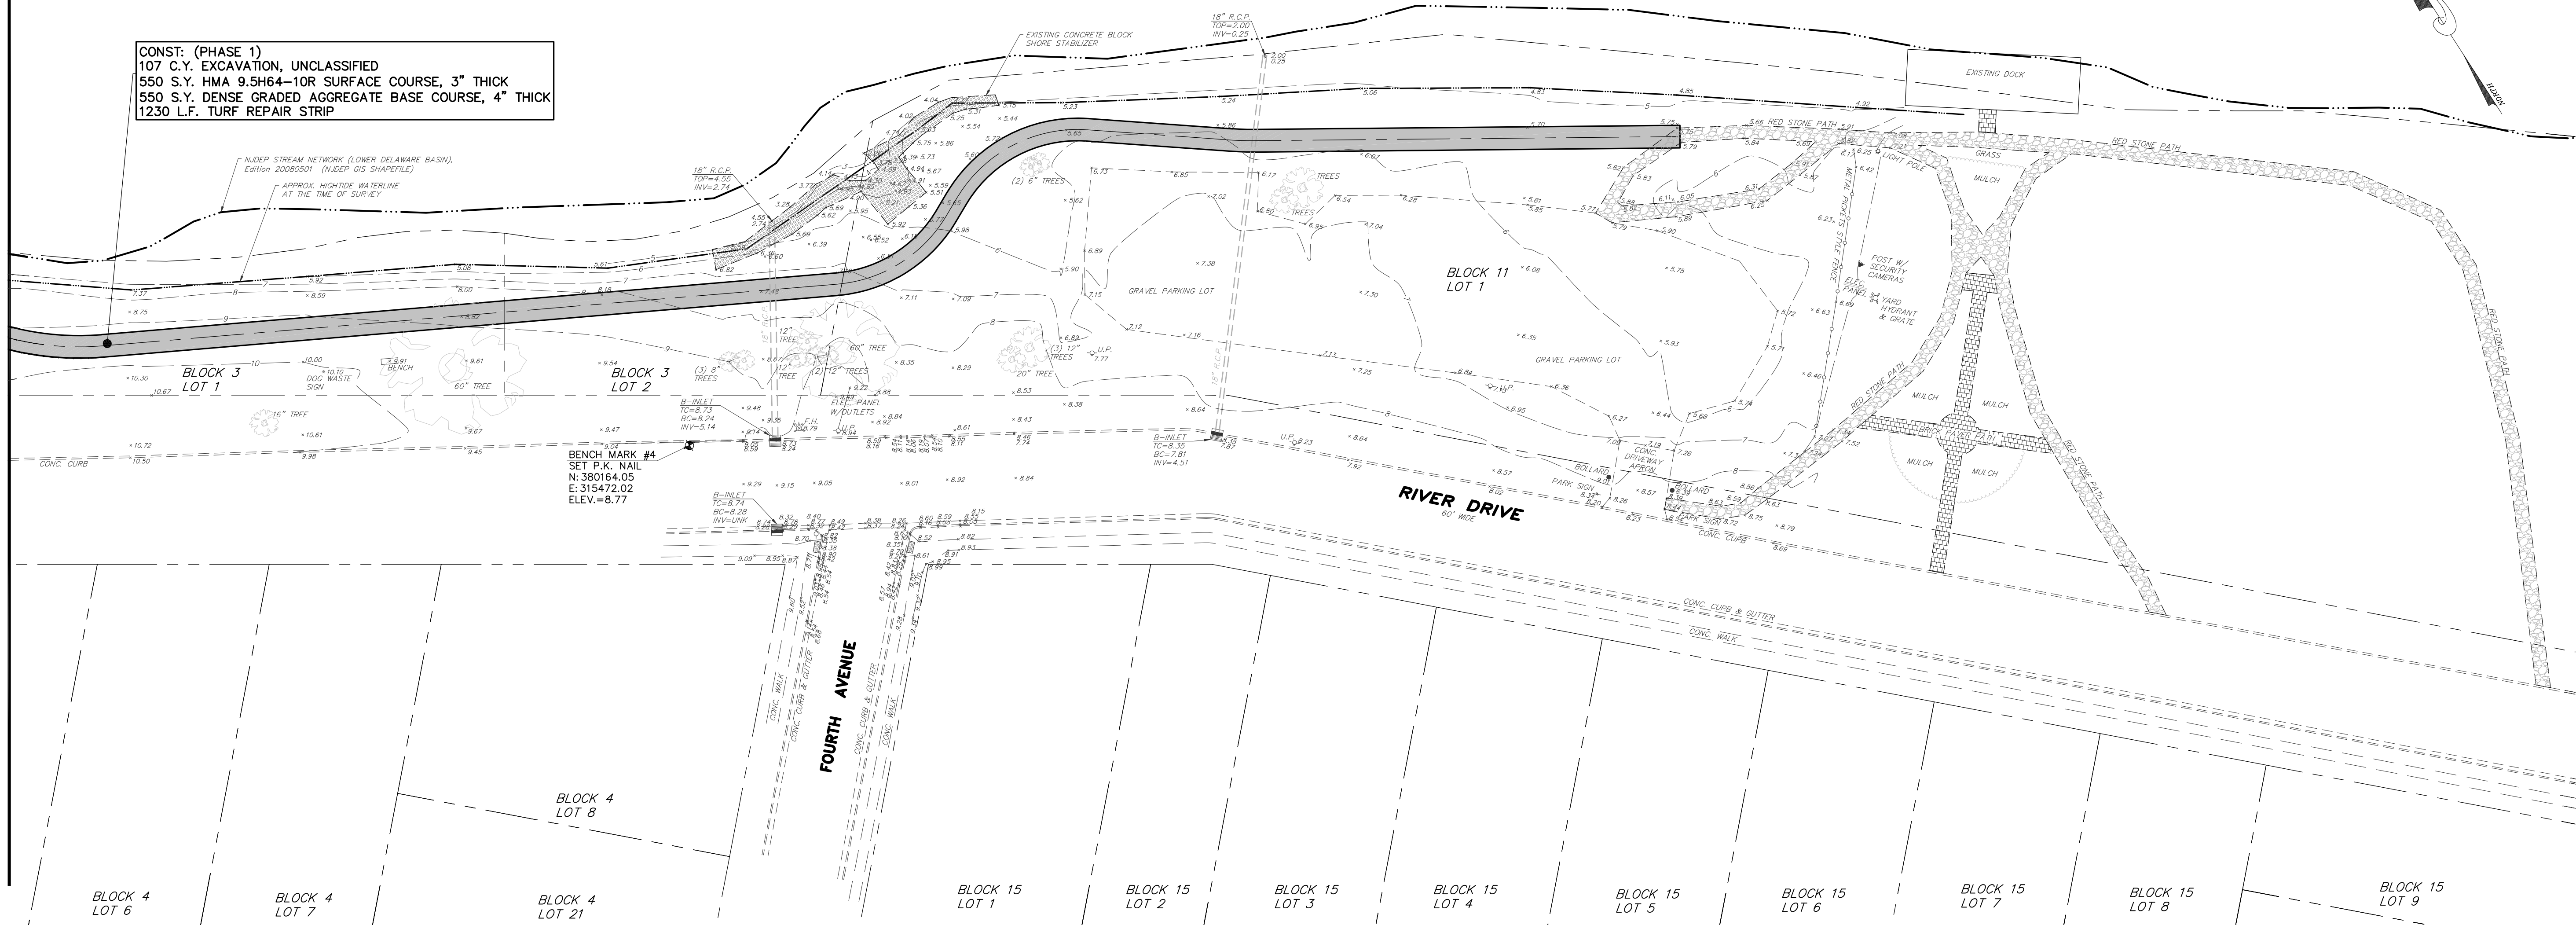

TO BE CONSTRUCTED - PHASE 1				
ITEM NO.	DESCRIPTION	UNIT	QUANTITY	AS-BUILT QUANTITY
3	EXCAVATION, UNCLASSIFIED	C.Y.	107	
4	DENSE-GRADED AGGREGATE BASE COURSE, 4" THICK	S.Y.	550	
6	HOT MIX ASPHALT 9.5H64-10R SURFACE COURSE, 3" THICK	S.Y.	550	
14	TURF REPAIR STRIP	L.F.	1230	

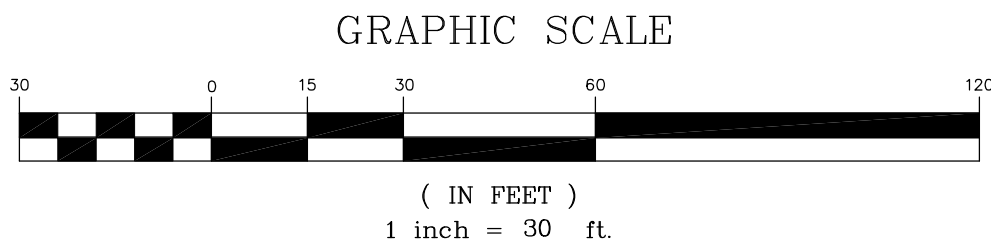

CONSTRUCTION PLAN - PHASE 1 EXHIBIT
RIVER VIEW PROMENADE
8 FOOT WIDE WALKING PATH
RIVER DRIVE
BOROUGH OF WESTVILLE, COUNTY OF GLOUCESTER, STATE OF NEW JERSEY

BRYSON & YATES
CONSULTING ENGINEERS, LLC
307 Greentree Road, Sewell, New Jersey 08080
Phone: (856) 587-1400 Fax: (856) 582-1776
NJ Cert. of Authorization No. 246A28342400

JOB NO.: 24373
DATE: 9/29/2025
SCALE: AS SHOWN
DRAWN BY: JTC
CHECKED BY:
SHEET: 5 OF 7

JONATHAN A. BRYSON, PE, CME
PROFESSIONAL ENGINEER N.J. LICENSE NO. 62A377500